



Premium A1 Booth 4mW x 3mD One side open


OP-A1-12
4mW x 3mD x 3.25mH

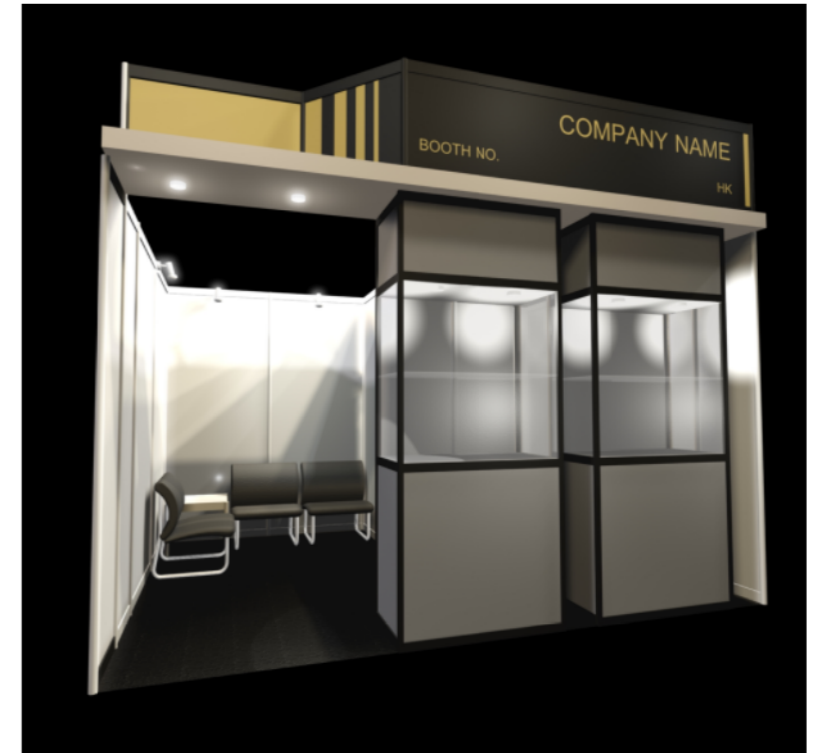


COLOUR PERSPECTIVE N.T.S

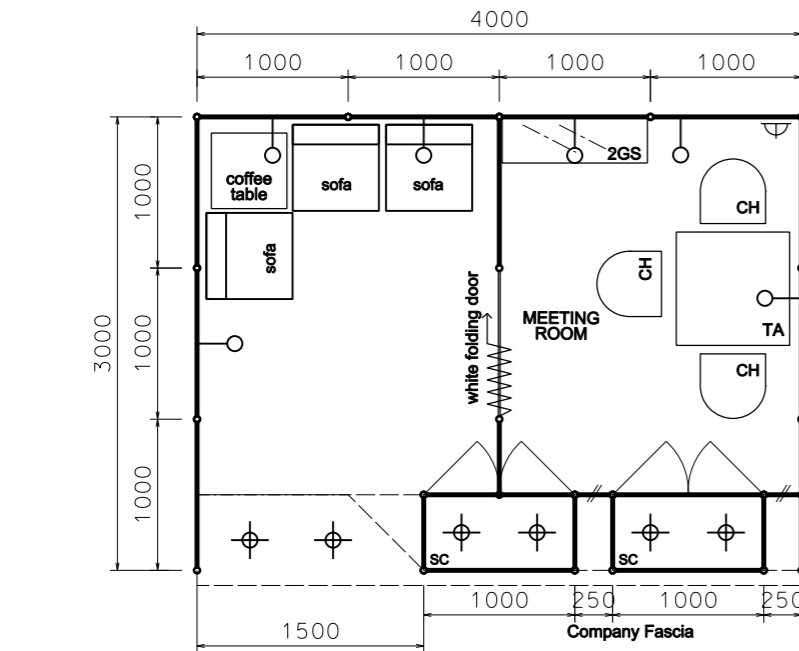

PLAN

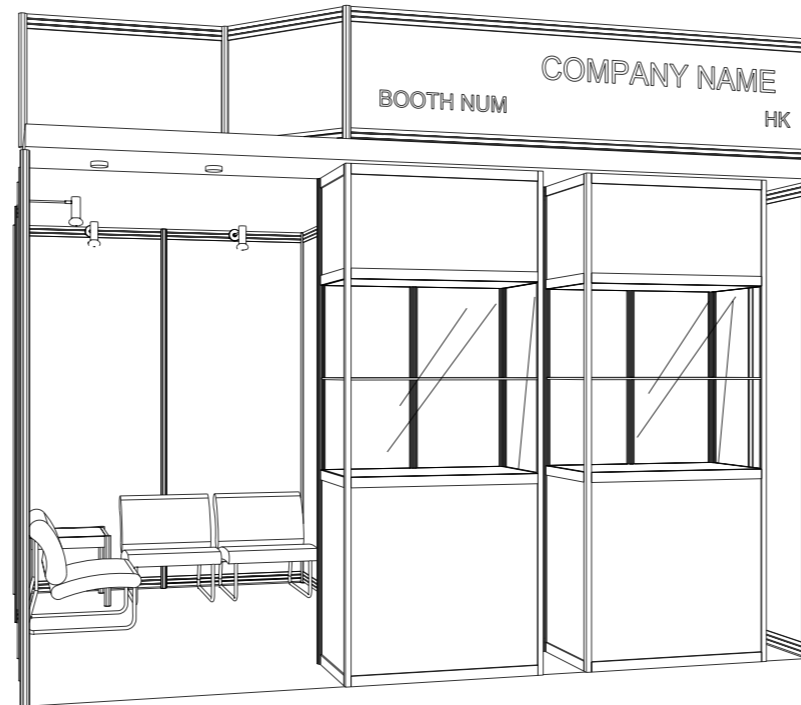

PERSPECTIVE N.T.S

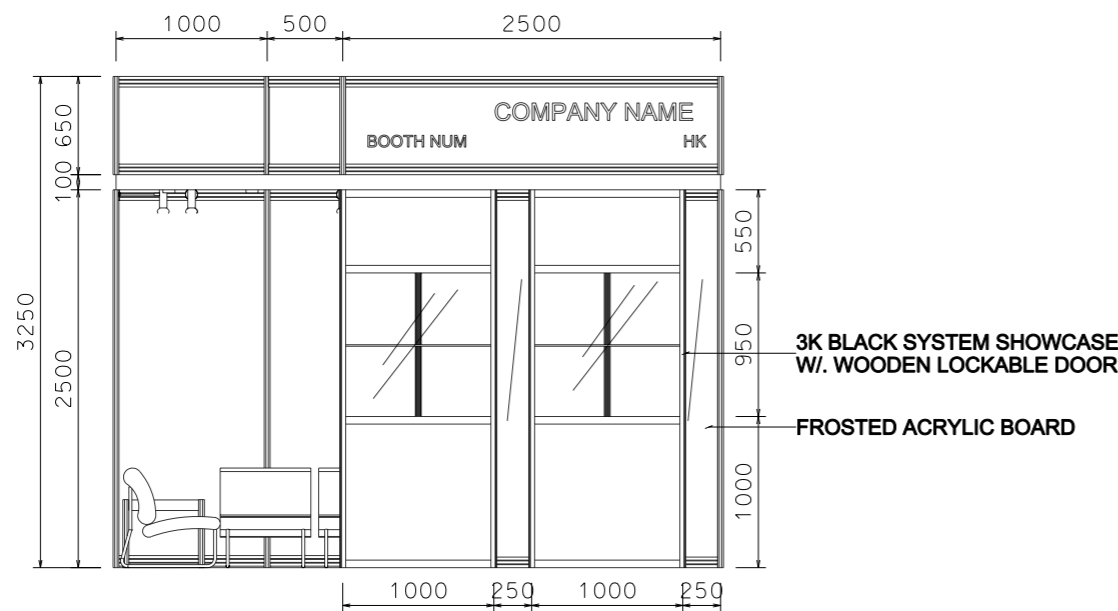

FRONT ELEVATION

BOOTH SPECIFICATION		QTY
	Front showcase with 1 layer glass shelf ,swing door and 50W halogen downlight (1mW x 0.5mD x 2.5m H)	2
	Glass shelf (flat) (1mL x 0.3mD)	2
	White folding door (1mL x 2mH)	1
	Coffee table (0.5m x 0.5m)	1
	Sofa	3
	Square meeting table (0.7m X0.7m x 0.75mH)	1
	Black leather chair	3
	Longarmed spotlight w/23 watt energy saving lamp (yellow)	6
	500w Square pin power socket	1
	50w Halogen downlight	2

FILE PATH - L:\Local Fair Premium Booth 2011\OP-A1-Layout\2015\OP-A1-Layout_NEW.dgn



NOTES UNLESS OTHERWISE SPECIFIED ALL DIMENSIONS ARE IN MM.

.....
.....
.....

.....
.....
.....

REVISION
22-12-2014
13-04-2015
12-06-2015
25-09-2015

DATE: 12-06-2015
SCALE: 1 : 50 (A3)
DRAWN BY: DF
CHECKED BY:

TITLE
Premium Booth OP-A1-12

PROJECT
PREMIUM BOOTH A1
4m x 3m
DATE: XXXXXXXX

SHEET
OP-A101