



# Premium A1 Booth 3mW x 4mD One side open

OP-A1-12  
3mW x 4mD x 3.25mH

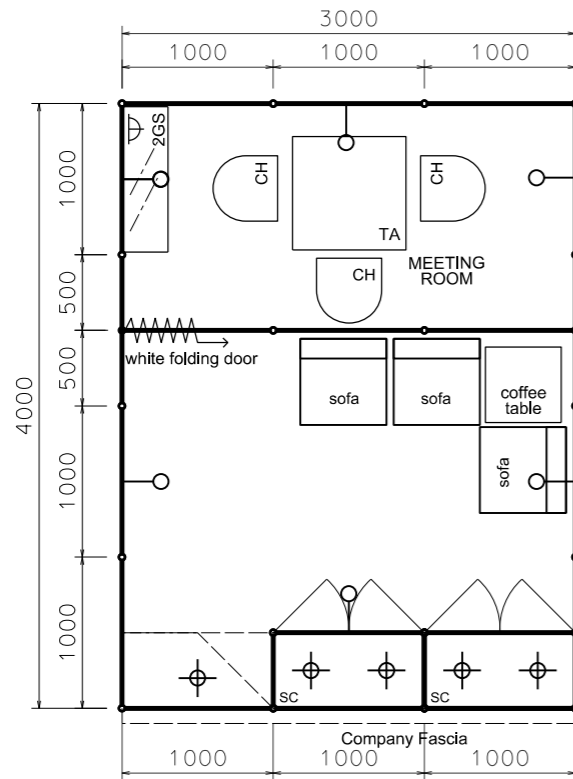

PERSPECTIVE N.T.S

PLAN

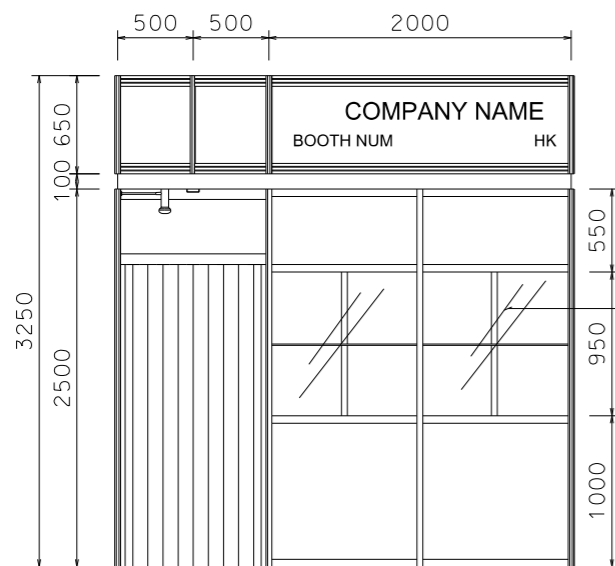

3K BLACK SYSTEM SHOWCASE  
W/ WOODEN LOCKABLE DOOR

FRONT ELEVATION

BOOTH SPECIFICATION		QTY
	Front showcase with 1 layer glass shelf, swing door and 7W LED downlight (1mW x 0.5mD x 2.5m H)	2
	Glass shelf (flat) (1mL x 0.3mD)	2
	White folding door (1mL x 2mH)	1
	Coffee table (0.5m x 0.5m)	1
	Sofa	3
	Square meeting table (0.7m X0.7m x 0.75mH)	1
	Black leather chair	3
	Longarmed spotlight w/13 watt LED lamp (yellow)	6
	500w Square pin power socket	1
	7W LED downlight	1

FILE PATH - L:\Local Fair Premium Booth 2011\OP-A1-Layout\OP-A-2dLayout\_NEW.dgn



NOTES UNLESS OTHERWISE SPECIFIED ALL DIMENSIONS ARE IN MM.

REVISION

DATE: 03-10-2019  
SCALE: 1 : 50 (A3)  
DRAWN BY: TIM  
CHECKED BY: .....

TITLE  
Premium Booth OP-A1-12 (3X4M)

PROJECT  
PREMIUM BOOTH A1 3m x 4m  
DATE: XXXXXXXX

SHEET  
OP-A107