



Premium A1 Booth 5mW x 3mD One side open


OP-A1-15
5mW x 3mD x 3.25mH

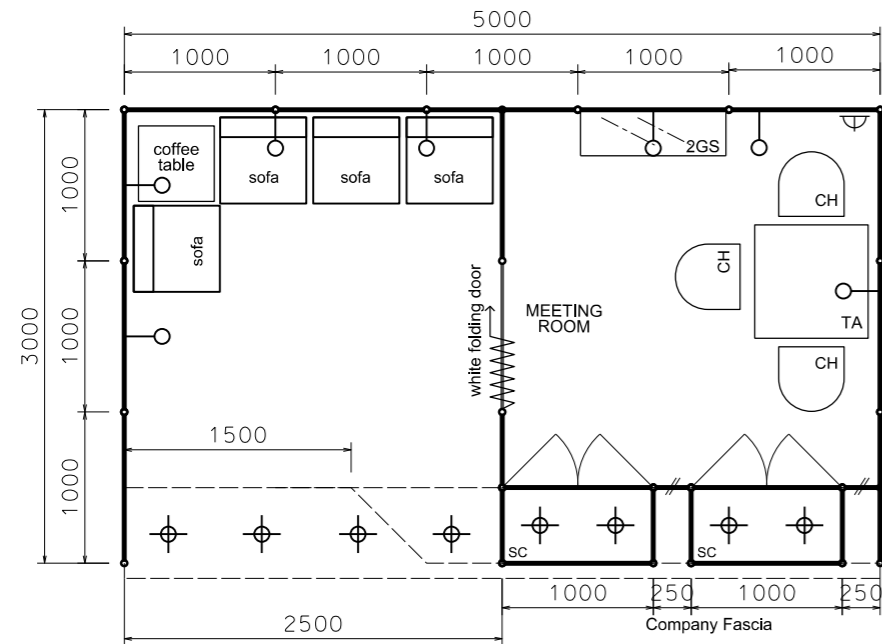

PLAN

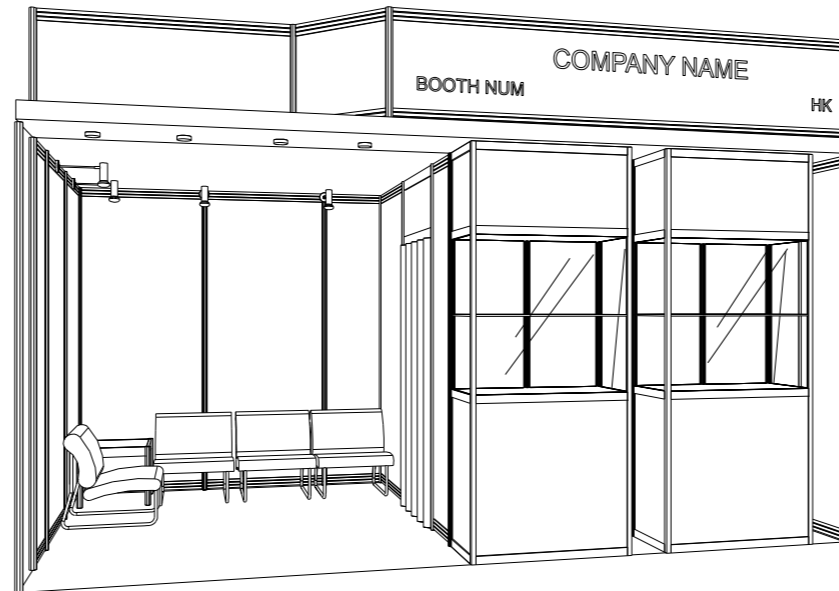

PERSPECTIVE N.T.S

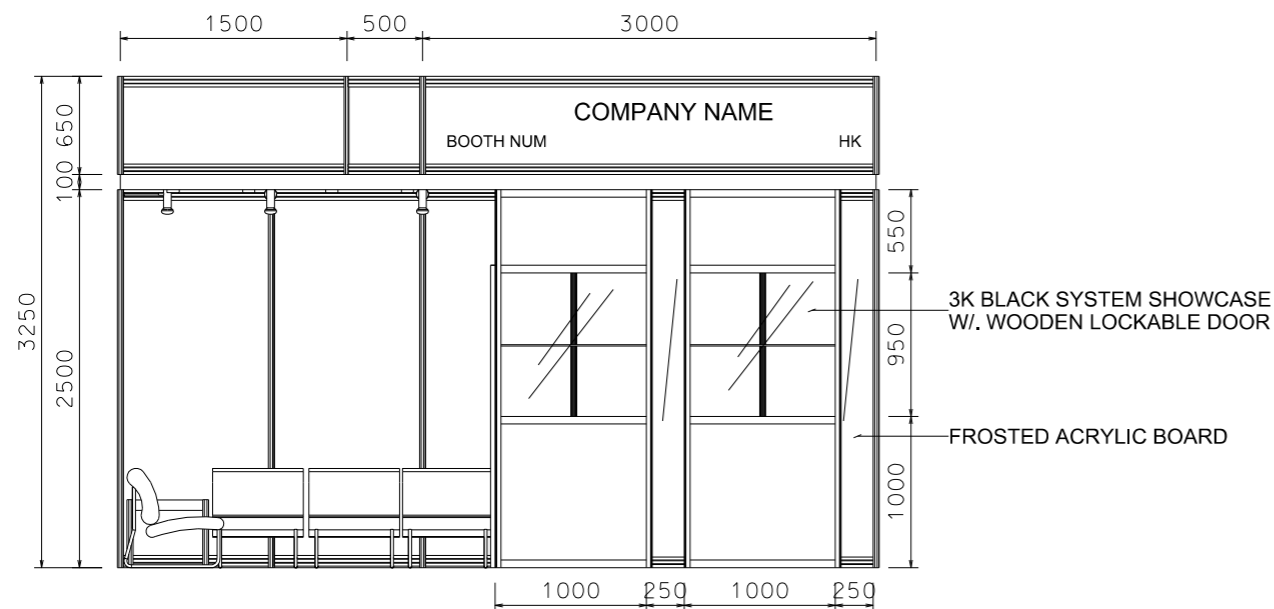

FRONT ELEVATION

BOOTH SPECIFICATION		QTY
	Front showcase with 1 layer glass shelf ,swing door and 7W LED downlight (1mW x 0.5mD x 2.5m H)	2
	Glass shelf (flat) (1mL x 0.3mD)	2
	White folding door (1mL x 2mH)	1
	Coffee table (0.5m x 0.5m)	1
	Sofa	4
	Square meeting table (0.7m X0.7m x 0.75mH)	1
	Black leather chair	3
	Longarmed spotlight w/13 watt LED lamp (yellow)	7
	500w Square pin power socket	1
	7W LED downlight	4

FILE PATH - L:\Local Fair Premium Booth 2011\OP-A1-Layout\OP-A-2dLayout_NEW.dgn



NOTES UNLESS OTHERWISE SPECIFIED ALL DIMENSIONS ARE IN MM.

.....
.....
.....

.....
.....
.....

REVISION
04-08-2016
02-04-2019

DATE: 02-04-2019
SCALE: 1 : 50 (A3)
DRAWN BY: DF
CHECKED BY:

TITLE
Premium Booth OP-A1-15

PROJECT
PREMIUM BOOTH A1
5m x 3m
DATE: XXXXXXXX

SHEET
OP-A103