


Premium A2 Booth 8mW x 3mD One side open


OP-A2-24
8mW x 3mD x 3.25mH

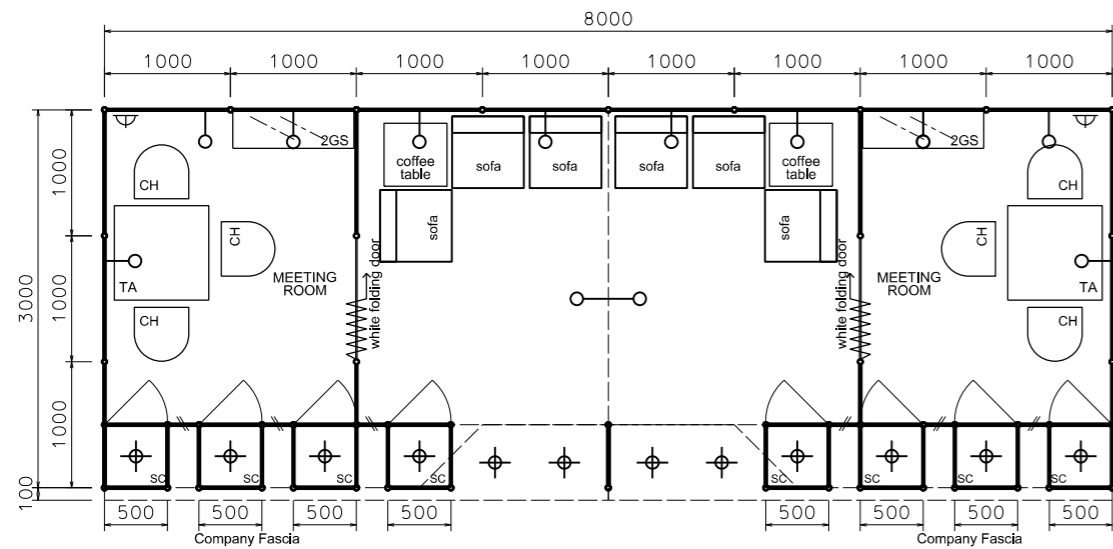


PLAN



PERSPECTIVE N.T.S

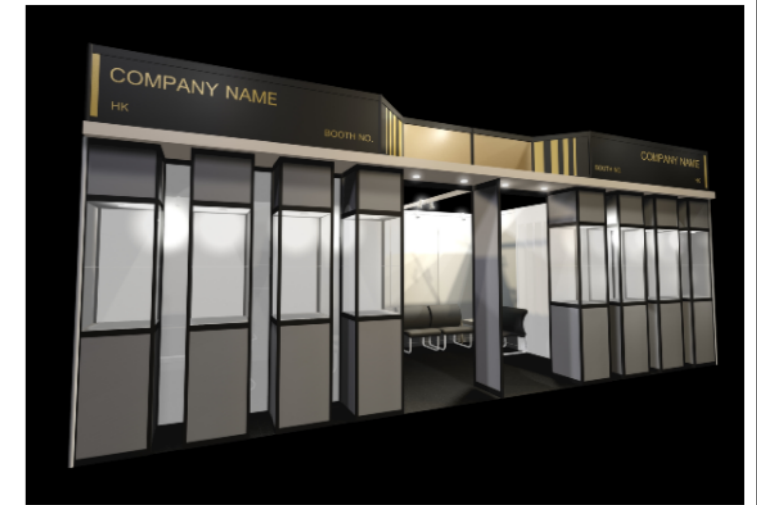

COLOUR PERSPECTIVE N.T.S

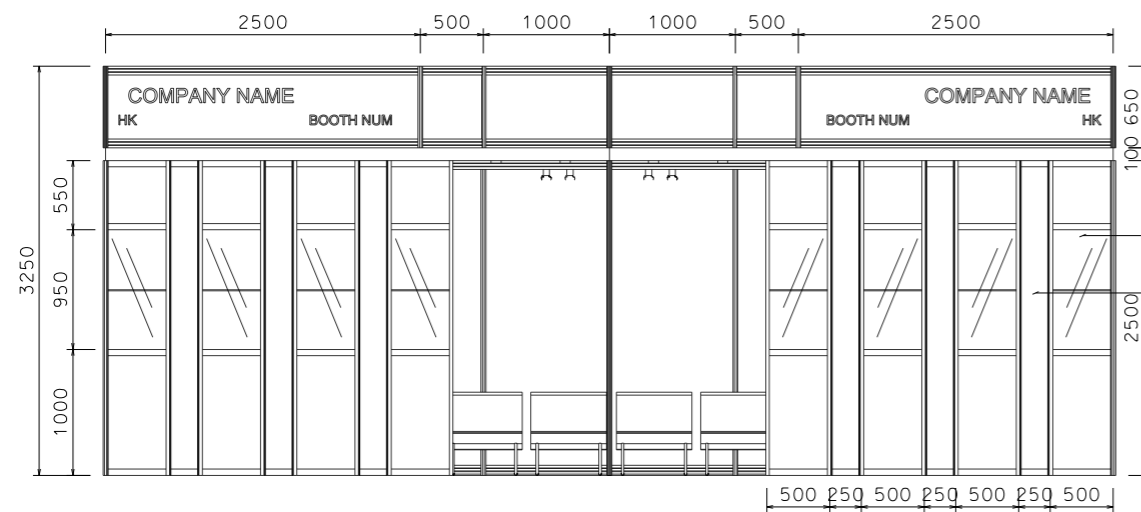

FRONT ELEVATION

BOOTH SPECIFICATION		QTY
	Front showcase with 1 layer glass shelf ,swing door and 7W LED downlight (0.5mW x 0.5mD x 2.5m H)	8
	Glass shelf (flat) (1mL x 0.3mD)	4
	White folding door (1mL x 2mH)	2
	Coffee table (0.5m x 0.5m)	2
	Sofa	6
	Square meeting table (0.7m X0.7m x 0.75mH)	2
	Black leather chair	6
	Longarmed spotlight w/13 watt LED lamp (yellow)	12
	500w Square pin power socket	2
	7W LED downlight	4

FILE PATH - L:\Local Fair Premium Booth 2011\OP-A2\layout\OP-A-2dLayout_NEW.dgn



NOTES UNLESS OTHERWISE SPECIFIED ALL DIMENSIONS ARE IN MM.

REVISION
21-04-2015
12-06-2015
09-09-2015
25-09-2015
02-04-2019

DATE: 02-04-2019
SCALE: 1 : 60 (A3)
DRAWN BY: DF
CHECKED BY:

TITLE
Premium Booth OP-A2-24

PROJECT
PREMIUM BOOTH A2 8m x 3m
DATE: XXXXXXXX

SHEET
OP-A202