



Premium Booth 8mW x 3mD One side open

OP-B-24
8mW x 3mD x 3.5mH


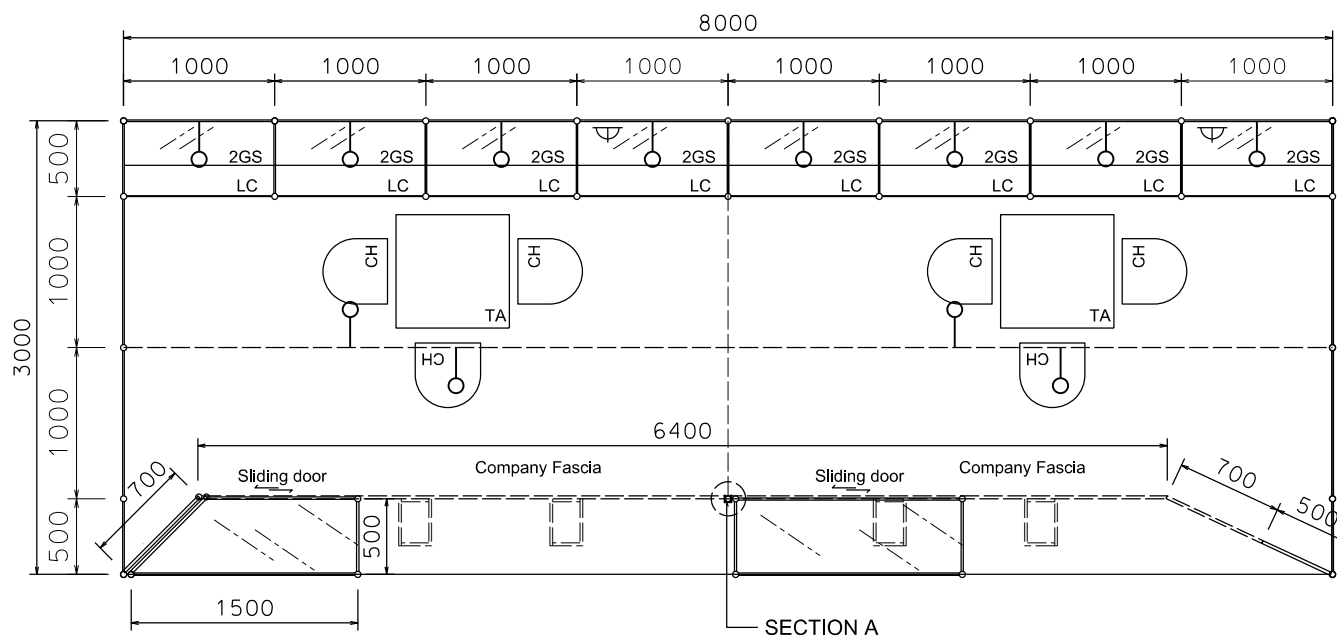


PLAN

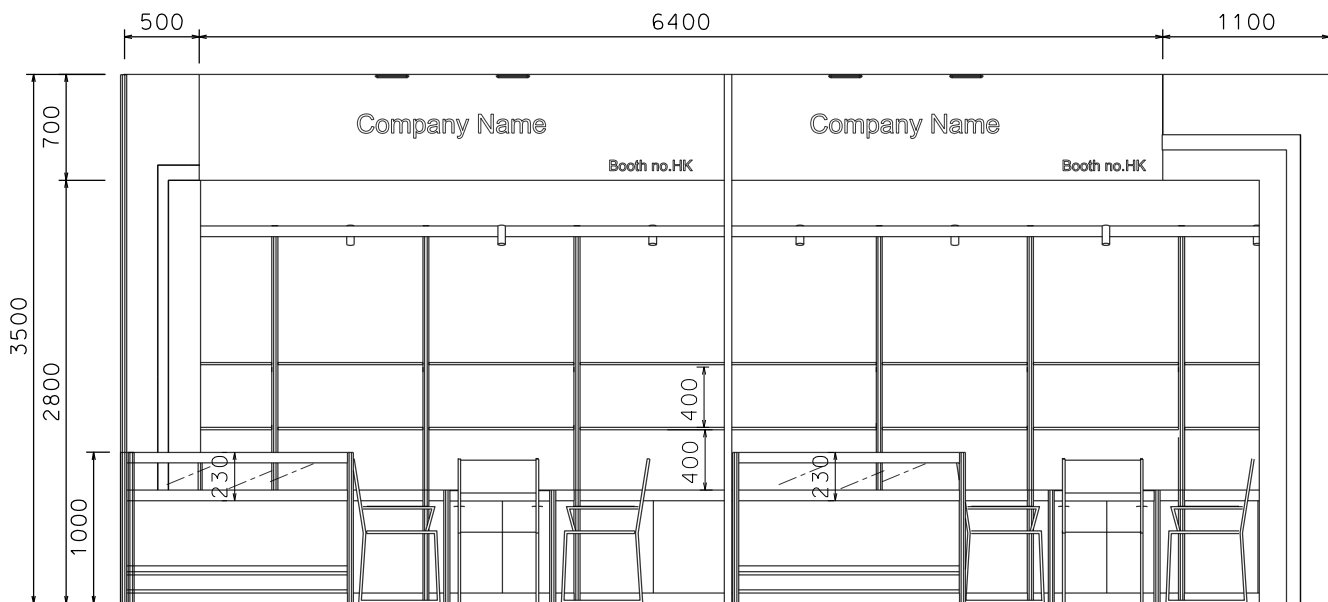

FRONT ELEVATION

PERSPECTIVE N.T.S

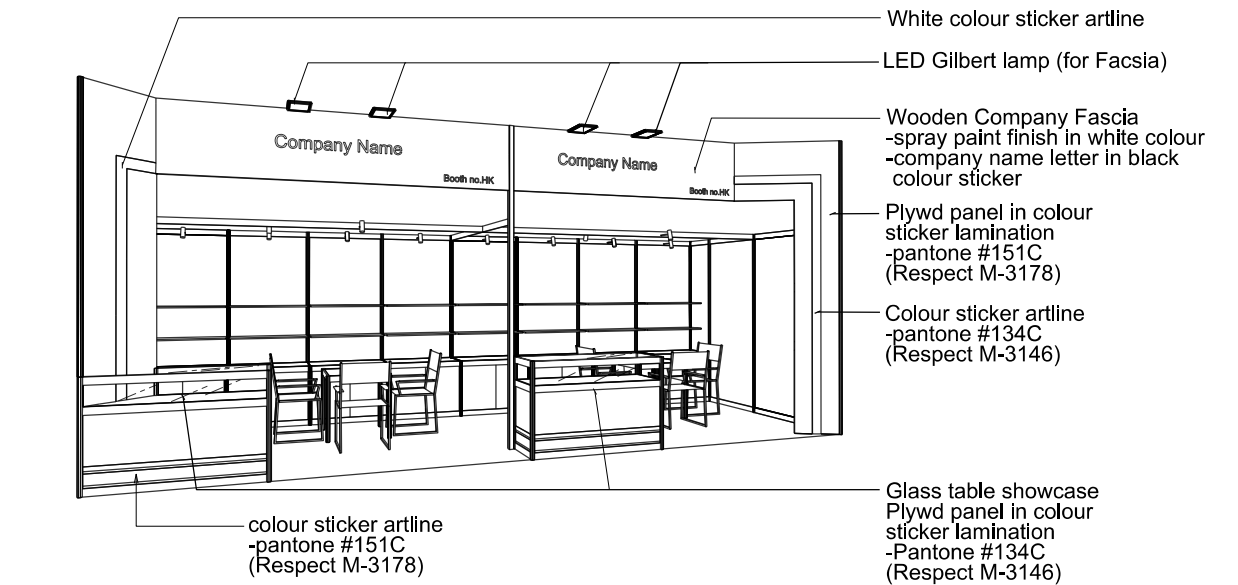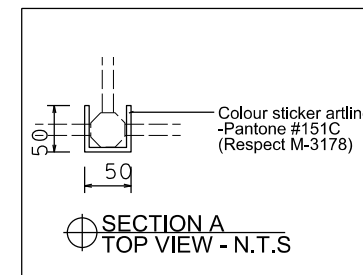

COLOUR PERSPECTIVE N.T.S

BOOTH SPECIFICATION		QTY
	Front table showcase (1.5m W x 0.5mD x 1mH)	1
	Front table showcase (1.5m W x 0.5mD x 1mH)	1
	Lockable cabinet (1mL x 0.5mD x 0.75mH)	8
	Glass shelf (flat) (1mL x 0.3mD)	16
	Square meeting table (0.7m X0.7m x 0.75mH)	2
	Black leather chair	6
	Longarmed spotlight w/13 watt LED lamp (yellow)	12
	LED Gilbert lamp (for fascia)	4
	500w Square pin power socket	2
	Ceiling beam	10.5m

FILE PATH - L:\Local Fair Premium Booth 2011\OP\OP-B-layout\OP-B-2dlayout_NEW.dgn



NOTES UNLESS OTHERWISE SPECIFIED ALL DIMENSIONS ARE IN MM.

.....
.....
.....

.....
.....
.....

REVISION
11-09-2009
22-09-2009
23/08/2012
28/05/2015
02/04/2019

DATE: 02/04/2019
SCALE: 1 : 50 (A3)
DRAWN BY: ..
CHECKED BY:

TITLE
Premium Booth
OP-B-24

PROJECT
PREMIUM BOOTH
8m x 3m
DATE: XXXXXXXX

SHEET
OP-B02