



Premium A2 Booth 3mW x 4mD One side open


OP-A2-12
3mW x 4mD x 3.25mH

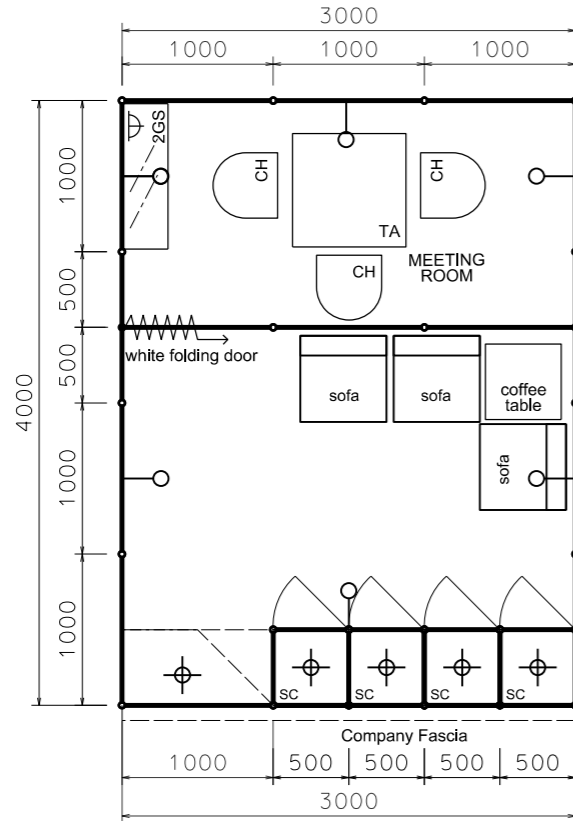

PLAN

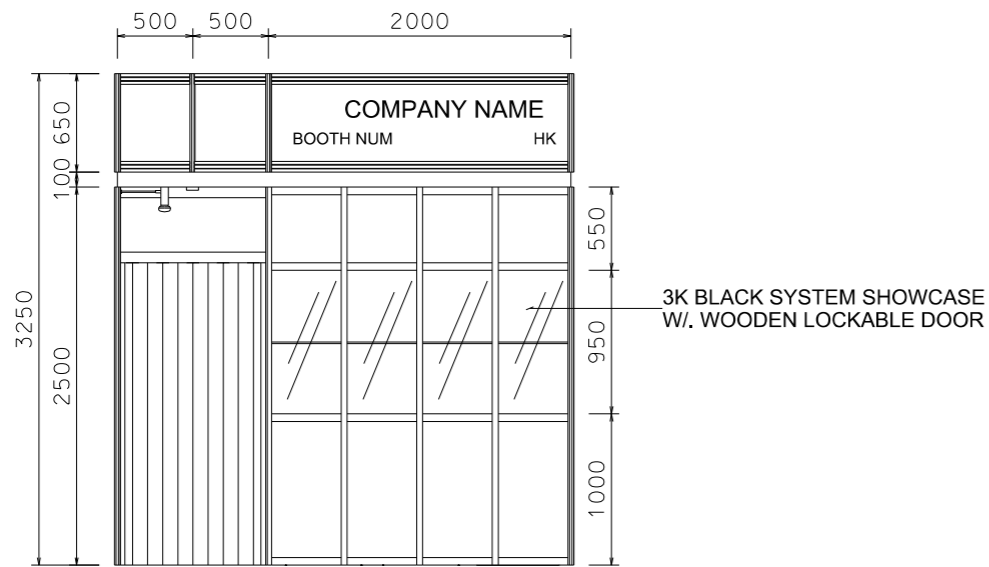

FRONT ELEVATION

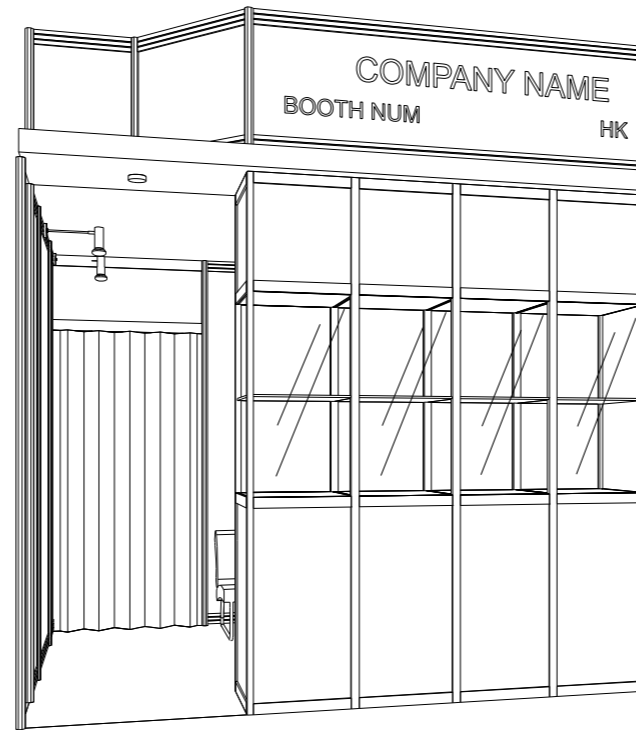

PERSPECTIVE N.T.S

BOOTH SPECIFICATION		QTY
	Front showcase with 1 layer glass shelf ,swing door and 7W LED downlight (0.5mW x 0.5mD x 2.5m H)	4
	Glass shelf (flat) (1mL x 0.3mD)	2
	White folding door (1mL x 2mH)	1
	Coffee table (0.5m x 0.5m)	1
	Sofa	3
	Square meeting table (0.7m X0.7m x 0.75mH)	1
	Black leather chair	3
	Longarmed spotlight w/13 watt LED lamp (yellow)	6
	500w Square pin power socket	1
	7W LED downlight	1

FILE PATH - L:\Local Fair Premium Booth 2011\OP-A-layout\OP-A-2d\layout_NEW.dgn



NOTES UNLESS OTHERWISE SPECIFIED ALL DIMENSIONS ARE IN MM.

REVISION

DATE: 03-10-2019
SCALE: 1 : 50 (A3)
DRAWN BY: TIM
CHECKED BY:

TITLE
Premium Booth OP-A2-12 (3X4M)

PROJECT
PREMIUM BOOTH A2 3m x 4m
DATE: XXXXXXXX

SHEET
OP-A207