
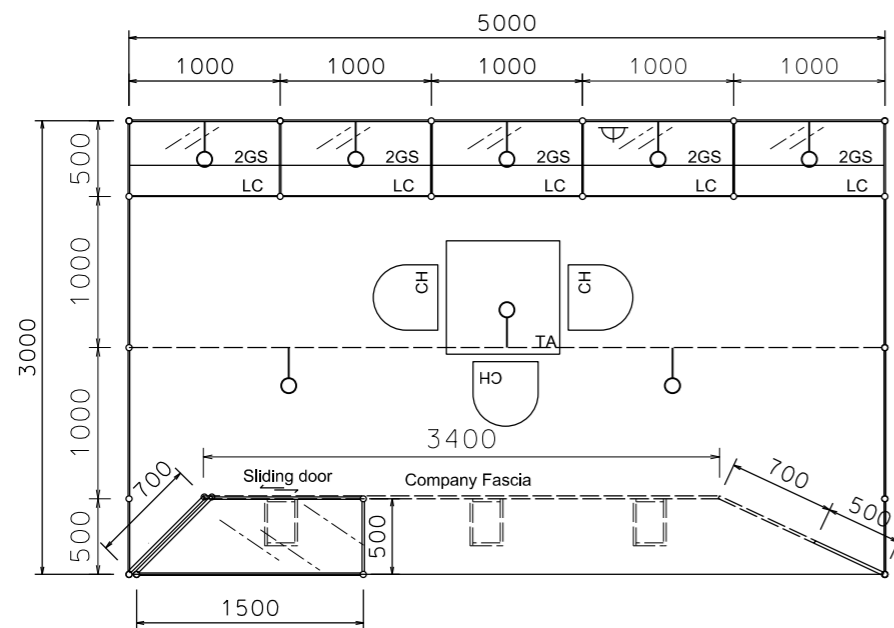


Premium Booth 5mW x 3mD One side open


OP-B-15
5mW x 3mD x 3.5mH

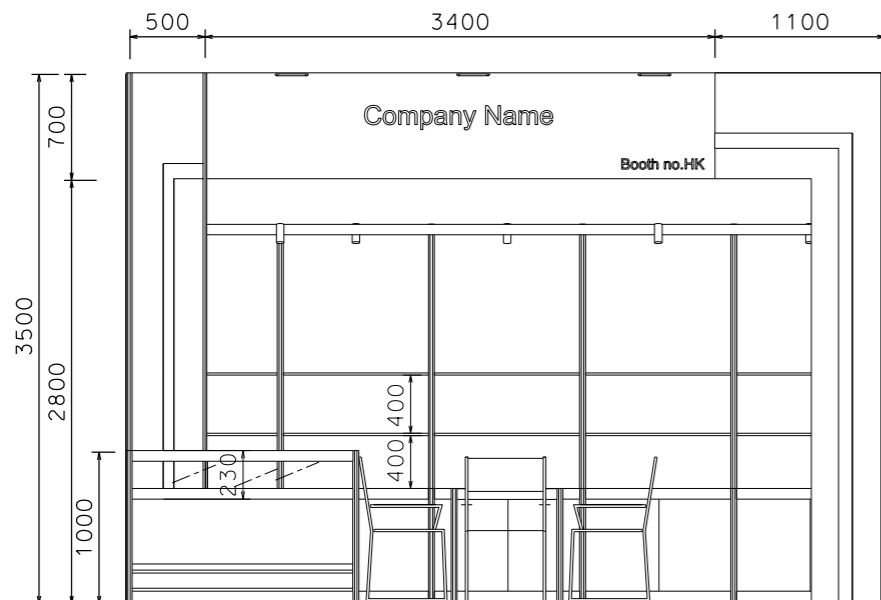

PLAN


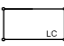



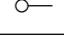
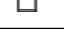
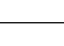
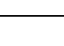


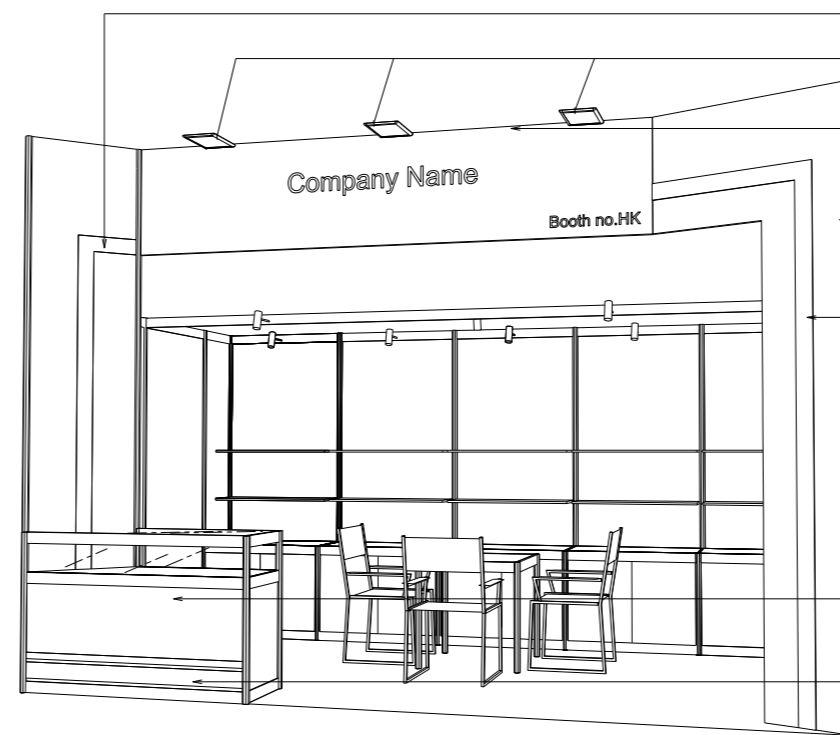FRONT ELEVATION



PERSPECTIVE N.T.S

- White colour sticker artline
- LED Gilbert lamp (for Fascia)
- Wooden Company Fascia
 - spray paint finish in white colour
 - company name letter in black colour sticker
- Plywd panel in colour sticker lamination
 - pantone #151C (Respect M-3178)
- Colour sticker artline
 - pantone #134C (Respect M-3146)
- Glass table showcase
 - Plywd panel in colour sticker lamination
 - Pantone #134C (Respect M-3146)
- colour sticker artline
 - pantone #151C (Respect M-3178)

BOOTH SPECIFICATION		QTY
	Front table showcase (1.5m W x 0.5mD x 1mH)	1
	Lockable cabinet (1mL x 0.5mD x 0.75mH)	5
	Glass shelf (flat) (1mL x 0.3mD)	10
	Square meeting table (0.7m X0.7m x 0.75mH)	1
	Black leather chair	3
	Longarmed spotlight w/13 watt LED lamp (yellow)	8
	LED Gilbert lamp (for fascia)	3
	500w Square pin power socket	1
	Ceiling beam	5m

FILE PATH - L:\Local Fair Premium Booth 2011\OP\OP-B-layout\OP-B-2dlayout_NEW.dgn



NOTES UNLESS OTHERWISE SPECIFIED ALL DIMENSIONS ARE IN MM.

.....
.....
.....

.....
.....
.....

REVISION
02/04/2019 .

DATE: 02/04/2019
SCALE: 1 : 50 (A3)
DRAWN BY: ..
CHECKED BY:

TITLE
Premium Booth
OP-B-15

PROJECT
PREMIUM BOOTH
5m x 3m
DATE: XXXXXXXX

SHEET
OP-B05